

# PHILIP WOOLLER

## LET AGREED



VALETTA ROAD W3 • WENDELL PARK  
£475 PW / £2058 PCM



- 3 bedrooms
- Bathroom
- Shower room en suite
- Generous reception room
- Kitchen / breakfast room
- Good decorative order / new carpets
- SW facing garden with useful bike shed
- Own entrance and additional rear access

Type  
Edwardian garden maisonette


Gross internal floor area  
1012 sq ft / 94 sq m approx.

Nearest stations  
Stamford Brook or Turnham Green  
Terrace (District and Piccadilly Lines)

Council Tax Band  
D (£1195.62PA)

# PHILIP WOOLLER


## LET AGREED

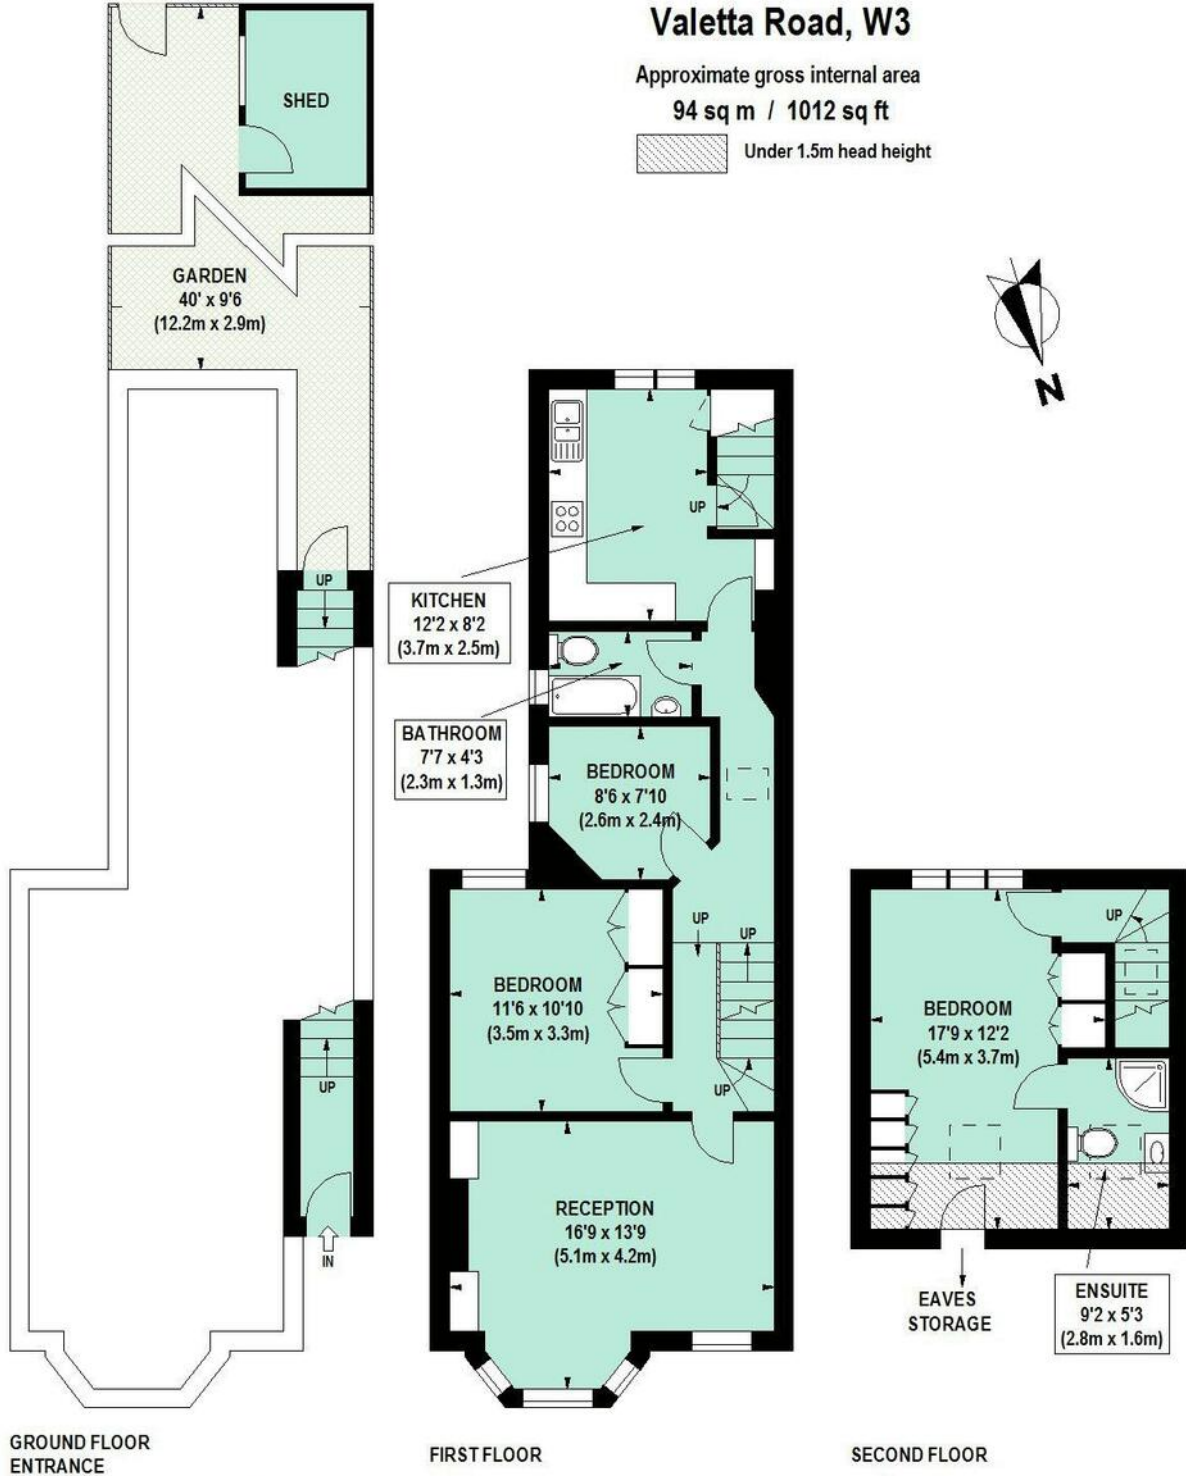

Floor Plan produced for Philip Wooller by Mays Floorplans © . Tel 020 3397 4594  
Illustration for identification purposes only, not to scale  
All measurements are maximum, and include wardrobes and window bays where applicable

# PHILIP WOOLLER

## LET AGREED

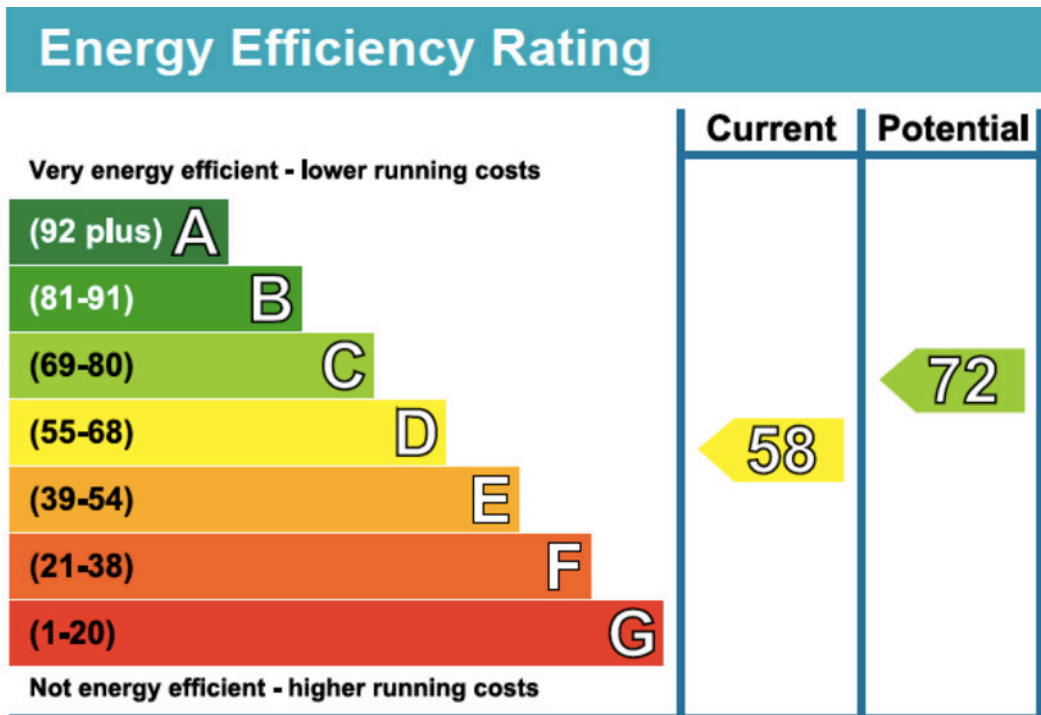

### IMPORTANT NOTICE

1. Particulars: These particulars are not an offer or contract, nor part of one. You should not rely on statements by Philip Wooller Ltd in the particulars or by word of mouth or in writing ('information') as being factually accurate about the property, its condition or its value. Neither Philip Wooller Ltd nor any joint agent has any authority to make any representations about the property, and accordingly any information given is entirely without responsibility on the part of the agents, seller(s) or lessor(s).

2. Photos etc: The photographs show

only certain parts of the property as they appeared at the time they were taken. Areas, measurements and distances given are approximate only.

3. Regulations etc: Any reference to alternations to, or use of, any part of the property does not mean that any necessary planning, building regulations or other consent has been obtained. A buyer or lessee must find out by inspection or in other ways that these matters have been properly dealt with and that all information is correct.

4. VAT: The position relating to the property may change without notice.