

PHILIP WOOLLER

SALE AGREED



AGNES ROAD W3 • ASKEW ROAD AREA
£675,000 LEASEHOLD



- 3 double bedrooms
- Bathrooms
- Shower room en suite
- 17' x 17' reception room
- Kitchen / dining room
- Wood burner
- Private patio garden
- Off street parking
- LONG LEASE - remainder 999 lease

Type
Ground floor garden Flat

Gross internal floor area
1087 sq ft / 101 sq m approx.


Nearest stations
Shepherd's Bush Market (Hamm. & City and Circle Lines) East Acton (Central Line) Acton Central (Overground)

PHILIP WOOLLER

SALE AGREED

Agnes Road, W3

Approximate Gross Internal Area 101 sq m / 1087 sq ft

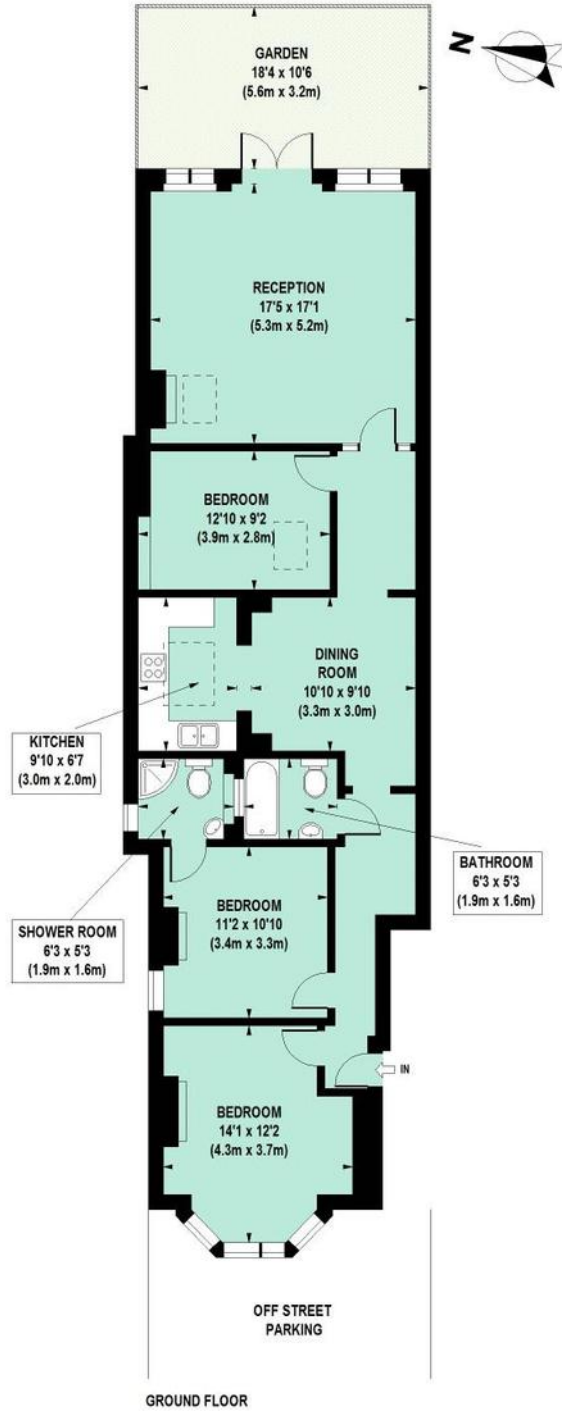

Floor Plan produced for Philip Wooller by Mays Floorplans ©. Tel 020 3397 4594
Illustration for identification purposes only, not to scale
All measurements are maximum, and include wardrobes and window bays where applicable

PHILIP WOOLLER

SALE AGREED

IMPORTANT NOTICE

1. Particulars: These particulars are not an offer or contract, nor part of one. You should not rely on statements by Philip Wooller Ltd in the particulars or by word of mouth or in writing ('information') as being factually accurate about the property, its condition or its value. Neither Philip Wooller Ltd nor any joint agent has any authority to make any representations about the property, and accordingly any information given is entirely without responsibility on the part of the agents, seller(s) or lessor(s).

2. Photos etc: The photographs show

only certain parts of the property as they appeared at the time they were taken. Areas, measurements and distances given are approximate only.

3. Regulations etc: Any reference to alternations to, or use of, any part of the property does not mean that any necessary planning, building regulations or other consent has been obtained. A buyer or lessee must find out by inspection or in other ways that these matters have been properly dealt with and that all information is correct.

4. VAT: The position relating to the property may change without notice.